

THIS DRAWING AND THE INFORMATION CONTAINED ARE THE PROPERTY OF COSELLA-DÖRKEN. THEY ARE NOT TO BE COPIED OR MISUSED IN ANY WAY WITHOUT OUR WRITTEN PERMISSION

COSELLA DÖRKEN

4655 DELTA WAY BEAMSVILLE, ON. L0R 1B4 CANADA
TEL# 1-888-433-5824 OR 1-905-563-3255

THIS IS A PROPOSAL DRAWING. DO NOT USE FOR CONSTRUCTION UNTIL APPROVED BY CONTRACTOR OR CONSULTING ENGINEER

TITLE: DELTA®-DRAIN 9000 EXPANSION JOINT COVER
DECK TO WALL JUNCTION DETAIL


APP'D BY: _____ DATE: _____

DRAWN BY: KRZYSZTOF APRIASZ.

DATE: February 18, 2011

SCALE: NTS

FILE NAME: DD9000_1.dwg

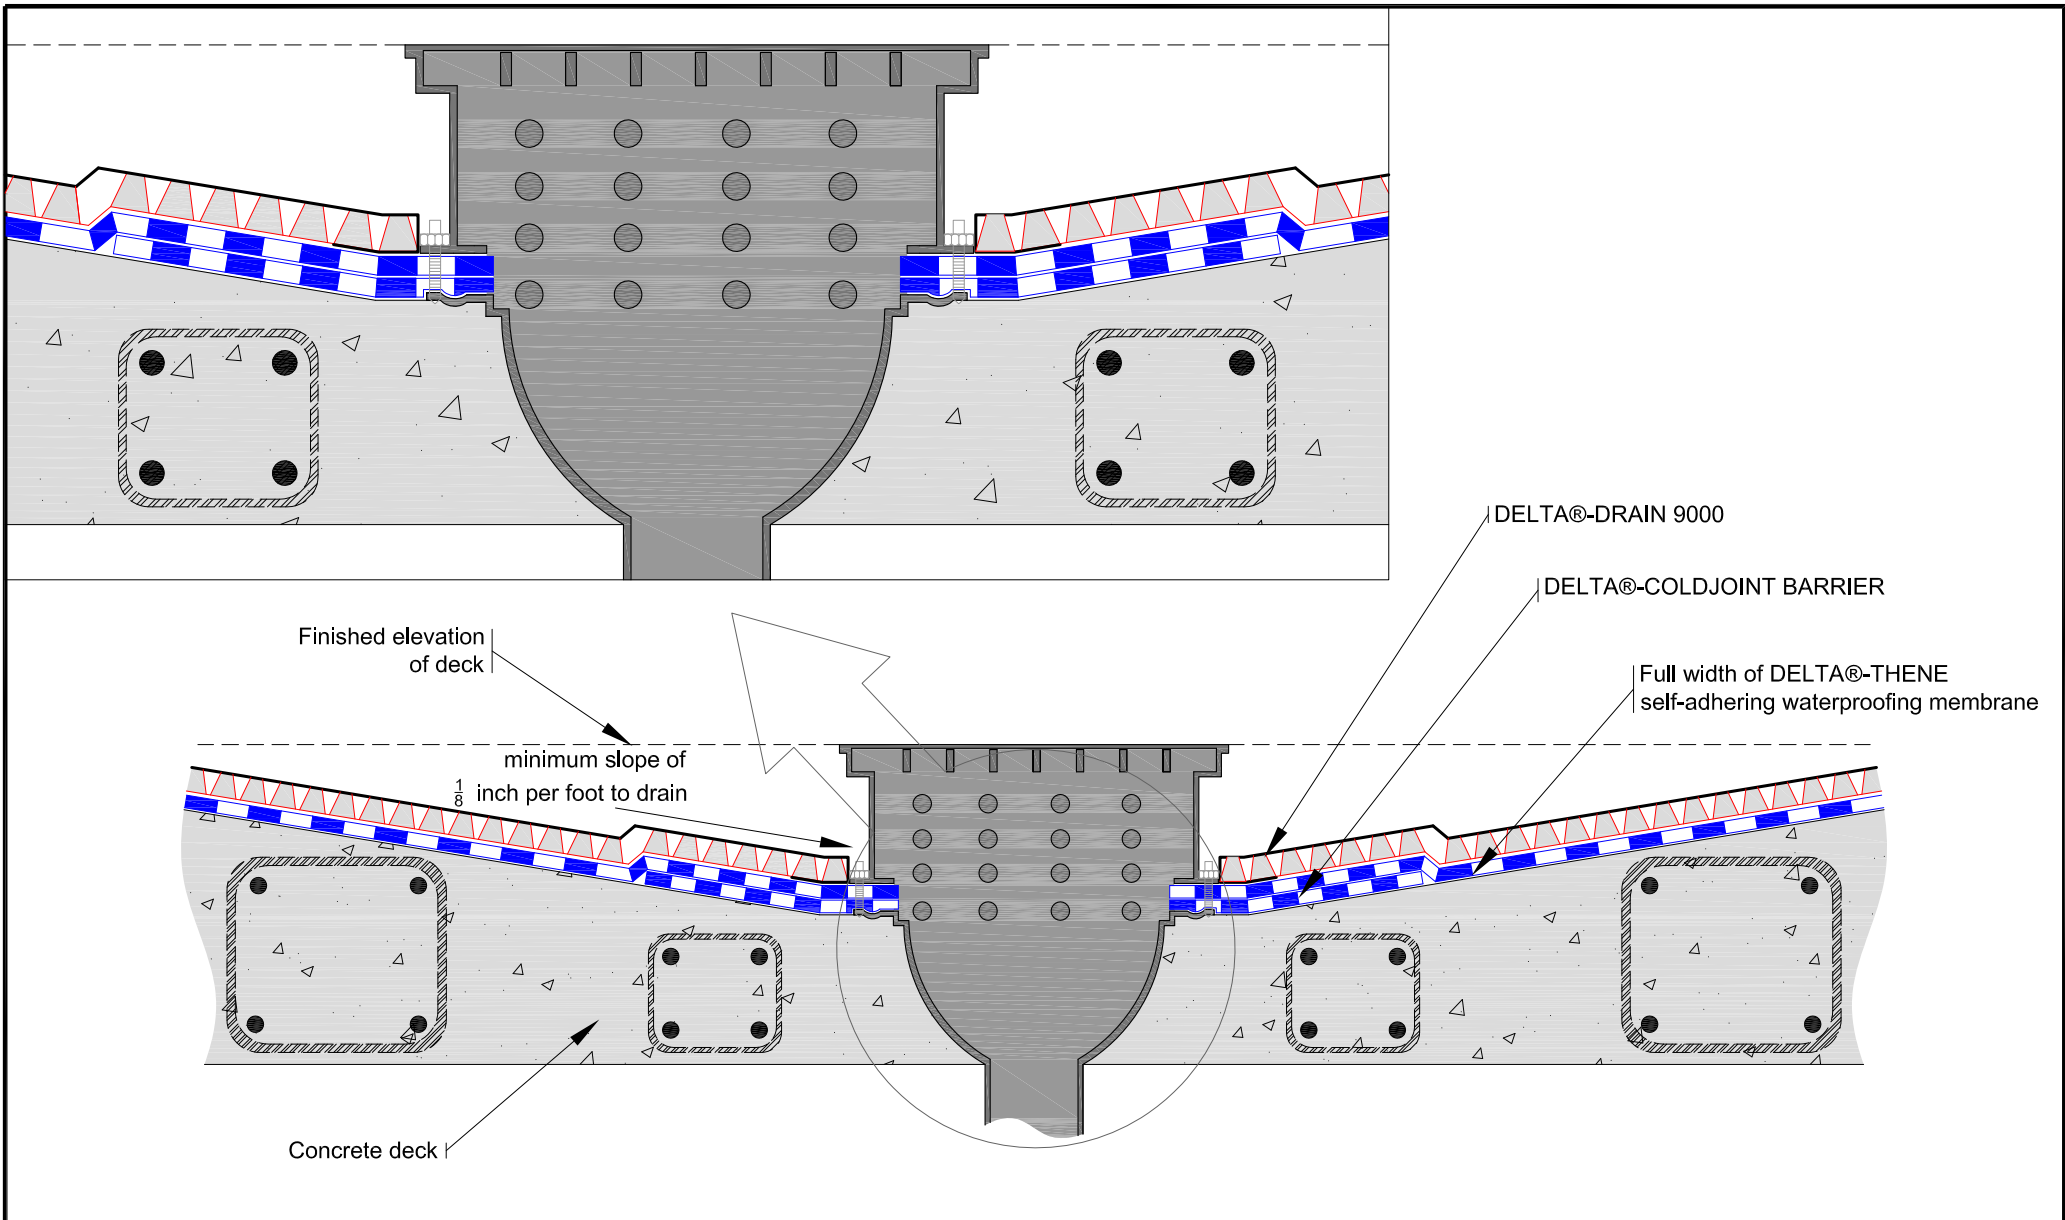

THIS DRAWING AND THE INFORMATION CONTAINED ARE THE PROPERTY OF COSELLA-DÖRKEN. THEY ARE NOT TO BE COPIED OR USED IN ANY WAY WITHOUT OUR WRITTEN PERMISSION

COSELLA DÖRKEN

4655 DELTA WAY BEAMSVILLE, ON. L0R 1B4 CANADA
TEL# 1-888-433-5824 OR 1-905-563-3255

THIS IS A PROPOSAL DRAWING. DO NOT USE FOR CONSTRUCTION UNTIL APPROVED BY CONTRACTOR OR CONSULTING ENGINEER

TITLE:

DELTA@-DRAIN 9000 WITH TYPICAL DRAIN DETAIL

APP'D BY:

DATE:

DRAWN BY: KRZYSZTOF APRIASZ.



CHKD BY:

DATE: February 18, 2011

SCALE: NTS

FILE NAME: DELTA-DRAIN9000_2.dwg

Note: overburden not shown for clarity

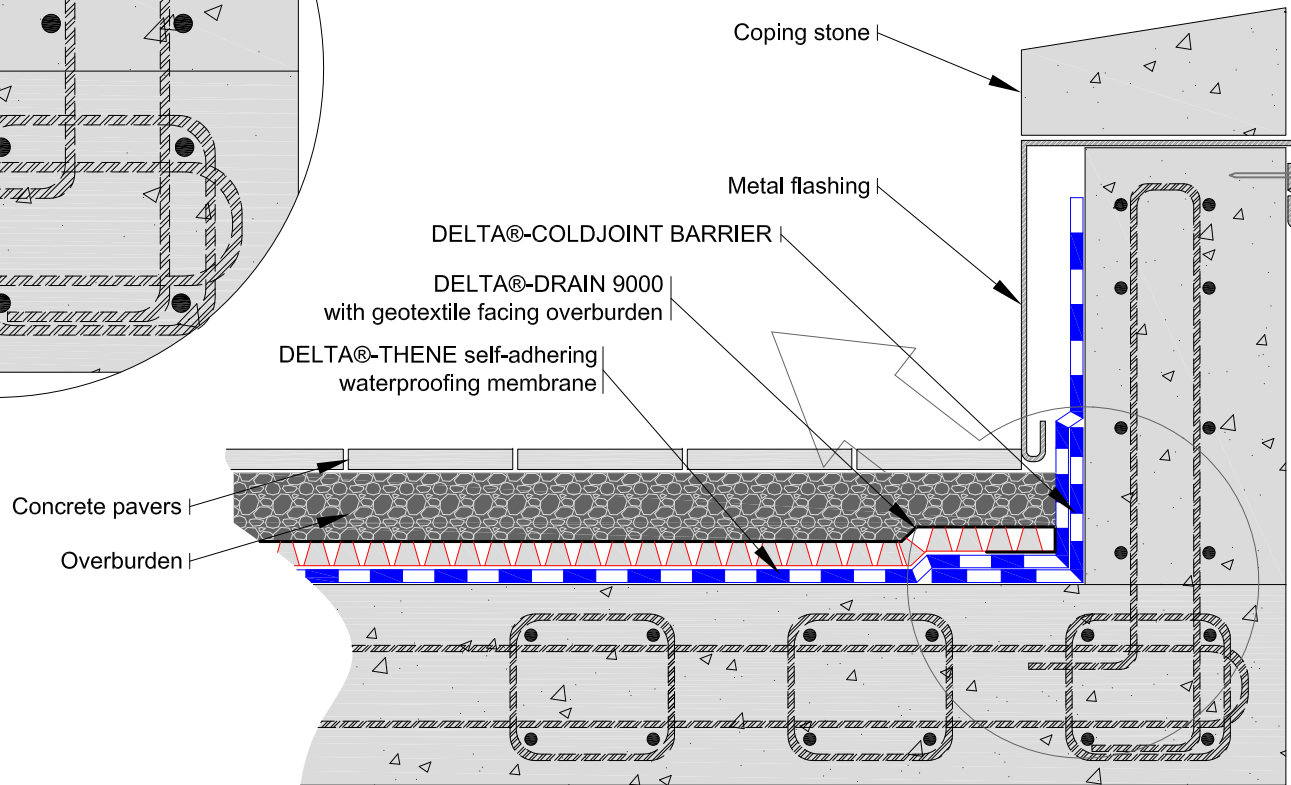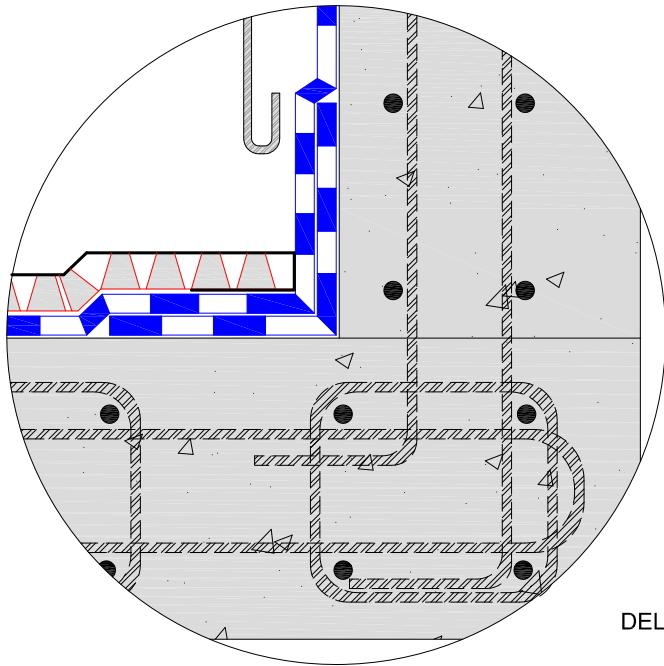

THIS DRAWING AND THE INFORMATION CONTAINED ARE THE PROPERTY OF COSELLA-DÖRKEN. THEY ARE NOT TO BE COPIED OR USED IN ANY WAY WITHOUT OUR WRITTEN PERMISSION

THIS IS A PROPOSAL DRAWING. DO NOT USE FOR CONSTRUCTION UNTIL APPROVED BY CONTRACTOR OR CONSULTING ENGINEER

APP'D BY: DATE:

COSELLA DÖRKEN

4655 DELTA WAY BEAMSVILLE, ON. L0R 1B4 CANADA
TEL# 1-888-433-5824 OR 1-905-563-3255

TITLE:

TYPICAL PARAPET DETAIL WITH DELTA®-THENE,
DELTA®-COLDJOINT BARRIER AND DELTA®-DRAIN 9000

DRAWN BY: KRZYSZTOF APRIASZ.



CHKD BY:

DATE: February 22, 2011

SCALE: NTS

FILE NAME: DELTA-DRAIN9000_3.dwg

Note: overburden not shown for clarity

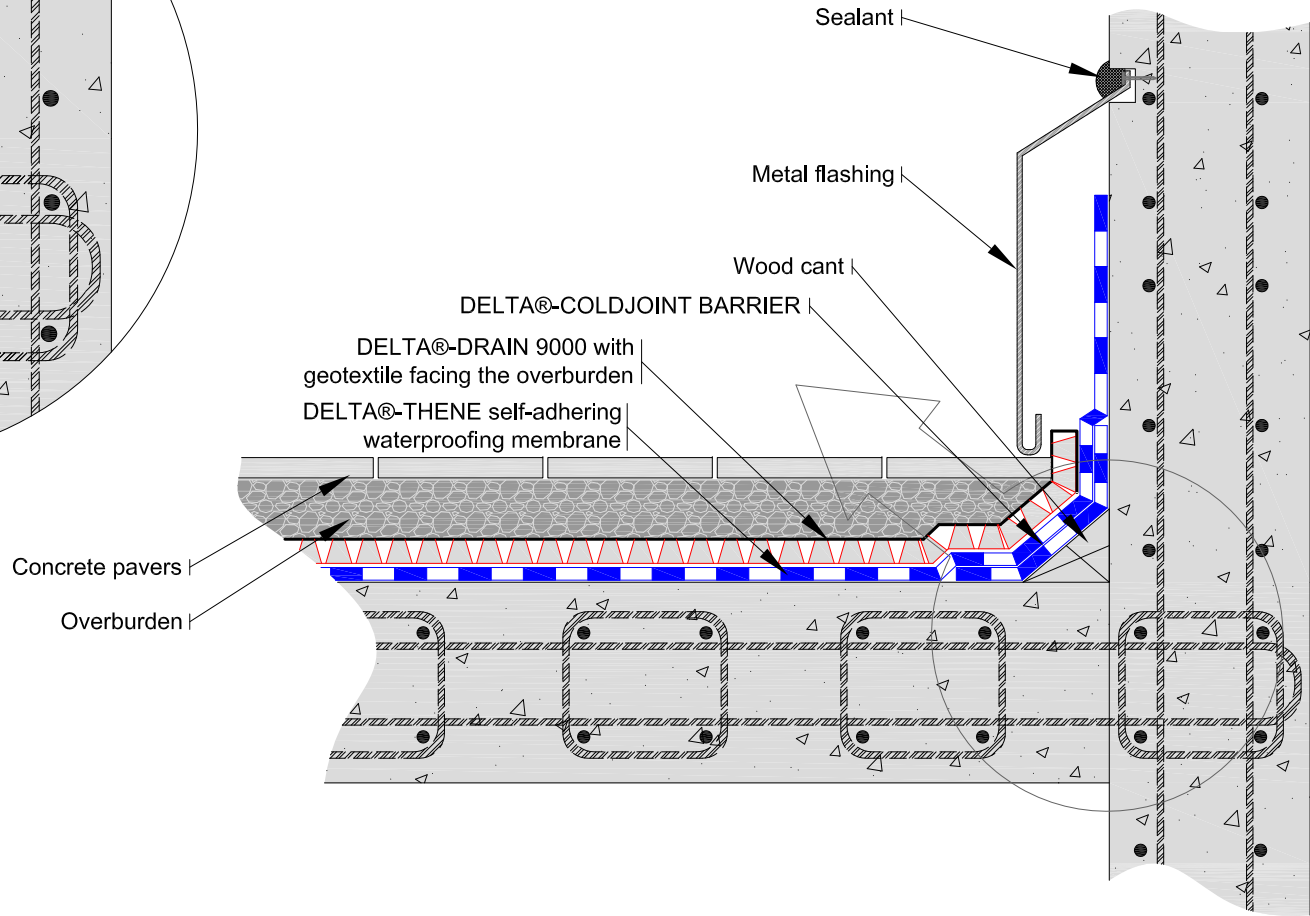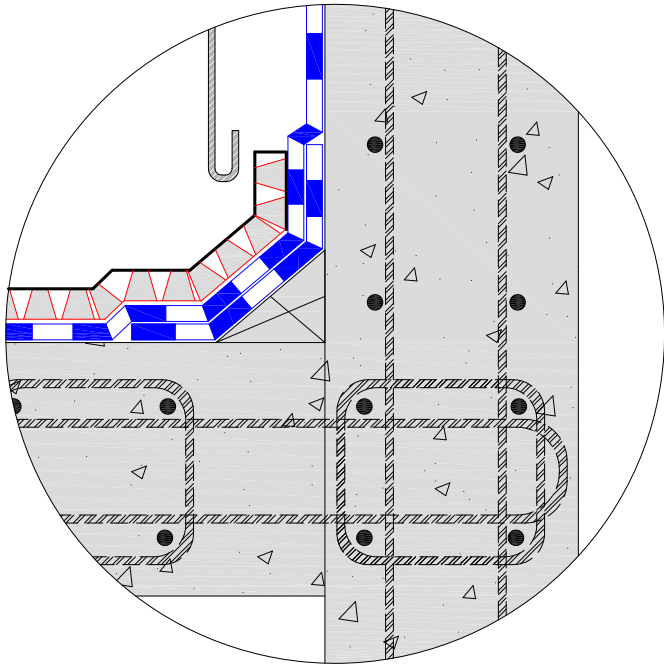

THIS DRAWING AND THE INFORMATION CONTAINED ARE THE PROPERTY OF COSELLA-DÖRKEN. THEY ARE NOT TO BE COPIED OR USED IN ANY WAY WITHOUT OUR WRITTEN PERMISSION

COSELLA DÖRKEN

4655 DELTA WAY BEAMSVILLE, ON. L0R 1B4 CANADA
TEL# 1-888-433-5824 OR 1-905-563-3255

THIS IS A PROPOSAL DRAWING. DO NOT USE FOR CONSTRUCTION UNTIL APPROVED BY CONTRACTOR OR CONSULTING ENGINEER

TITLE: **TYPICAL ROOF EDGE TERMINATION DETAIL WITH DELTA®-THENE, DELTA®-COLDJOINT BARRIER AND DELTA®-DRAIN 9000**

APP'D BY: _____ DATE: _____

DRAWN BY: KRZYSZTOF APRIASZ.

CHKD BY: _____

DATE: February 22, 2011

SCALE: NTS

FILE NAME: DELTA-DRAIN9000_4.dwg